



ohne Ausrundung
Station = 0.000
h TS = 44.974 m

ohne Ausrundung
Station = 2725.214
h TS = 45.069 m

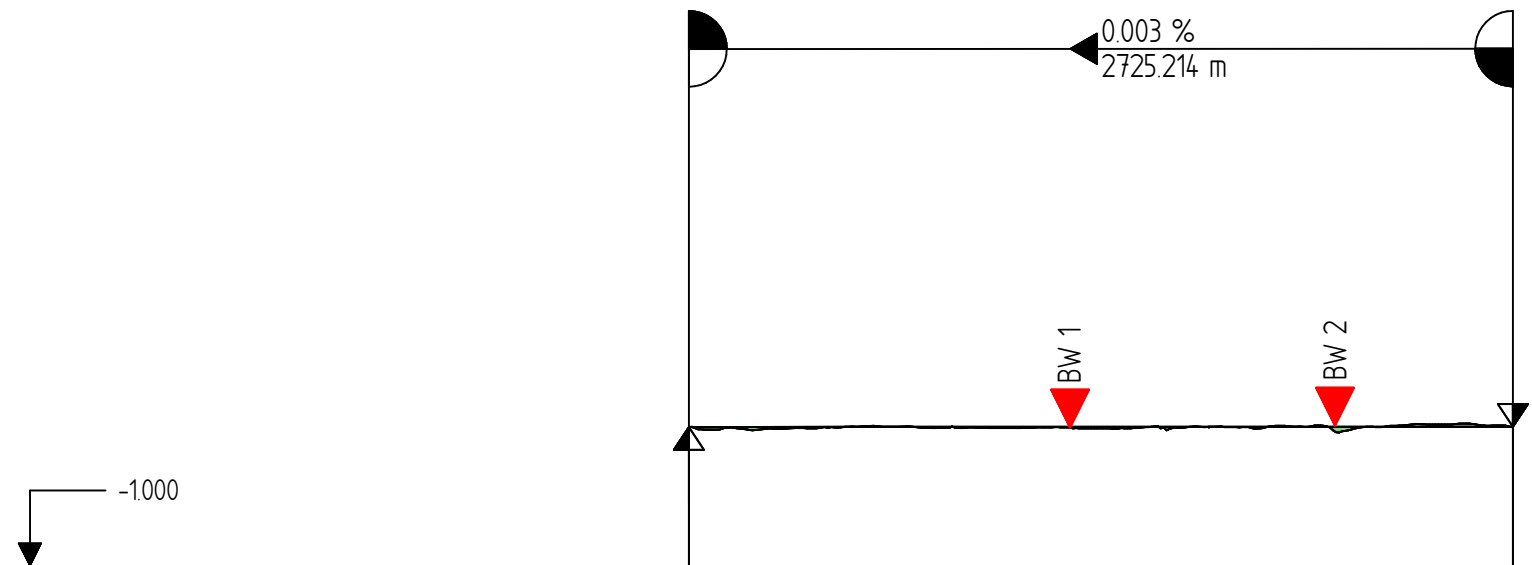

Bauwerke						265.000		14.1000			
Höhe Gradiente L/A	44.974	44.983	44.992	45.001	45.009	45.018	45.027	45.035	45.044	45.053	45.062
Geländehöhe	44.977	44.336	44.876	44.942	44.630	44.843	44.822	45.099	45.050	45.079	45.785
	0+000				1+000				2+000		

Zeichenerklärung

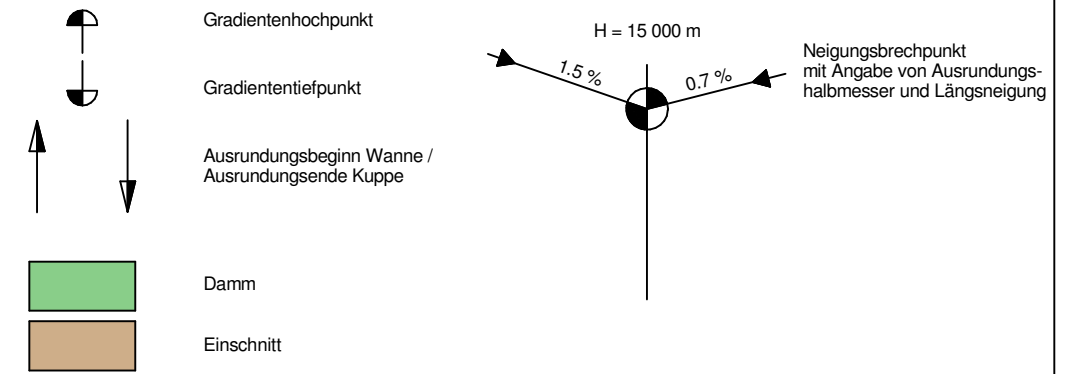

 Regionalniedertassung Münsterland Wahrkamp 30, 48653 Coesfeld 	Projekt-Nr. B4 75-G30-NW	Blatt-Nr. 1
	Übersichtshöhenplan	
Straße: B 475	Nächster Ort: Saerbeck	Bau-Km 0+000 - 2+725
BVWP 2015	OU Saerbeck	M. 1:25.000 2.500 Aufgestellt: 17.07.2013