

Y 2567593.836
X 5639795.394

2567750

2568000

2568250

2568500

Y 2568781.836
X 5639795.394

5639750

5639750

5639500


5639500

5639250

5639250

5639000

5639000

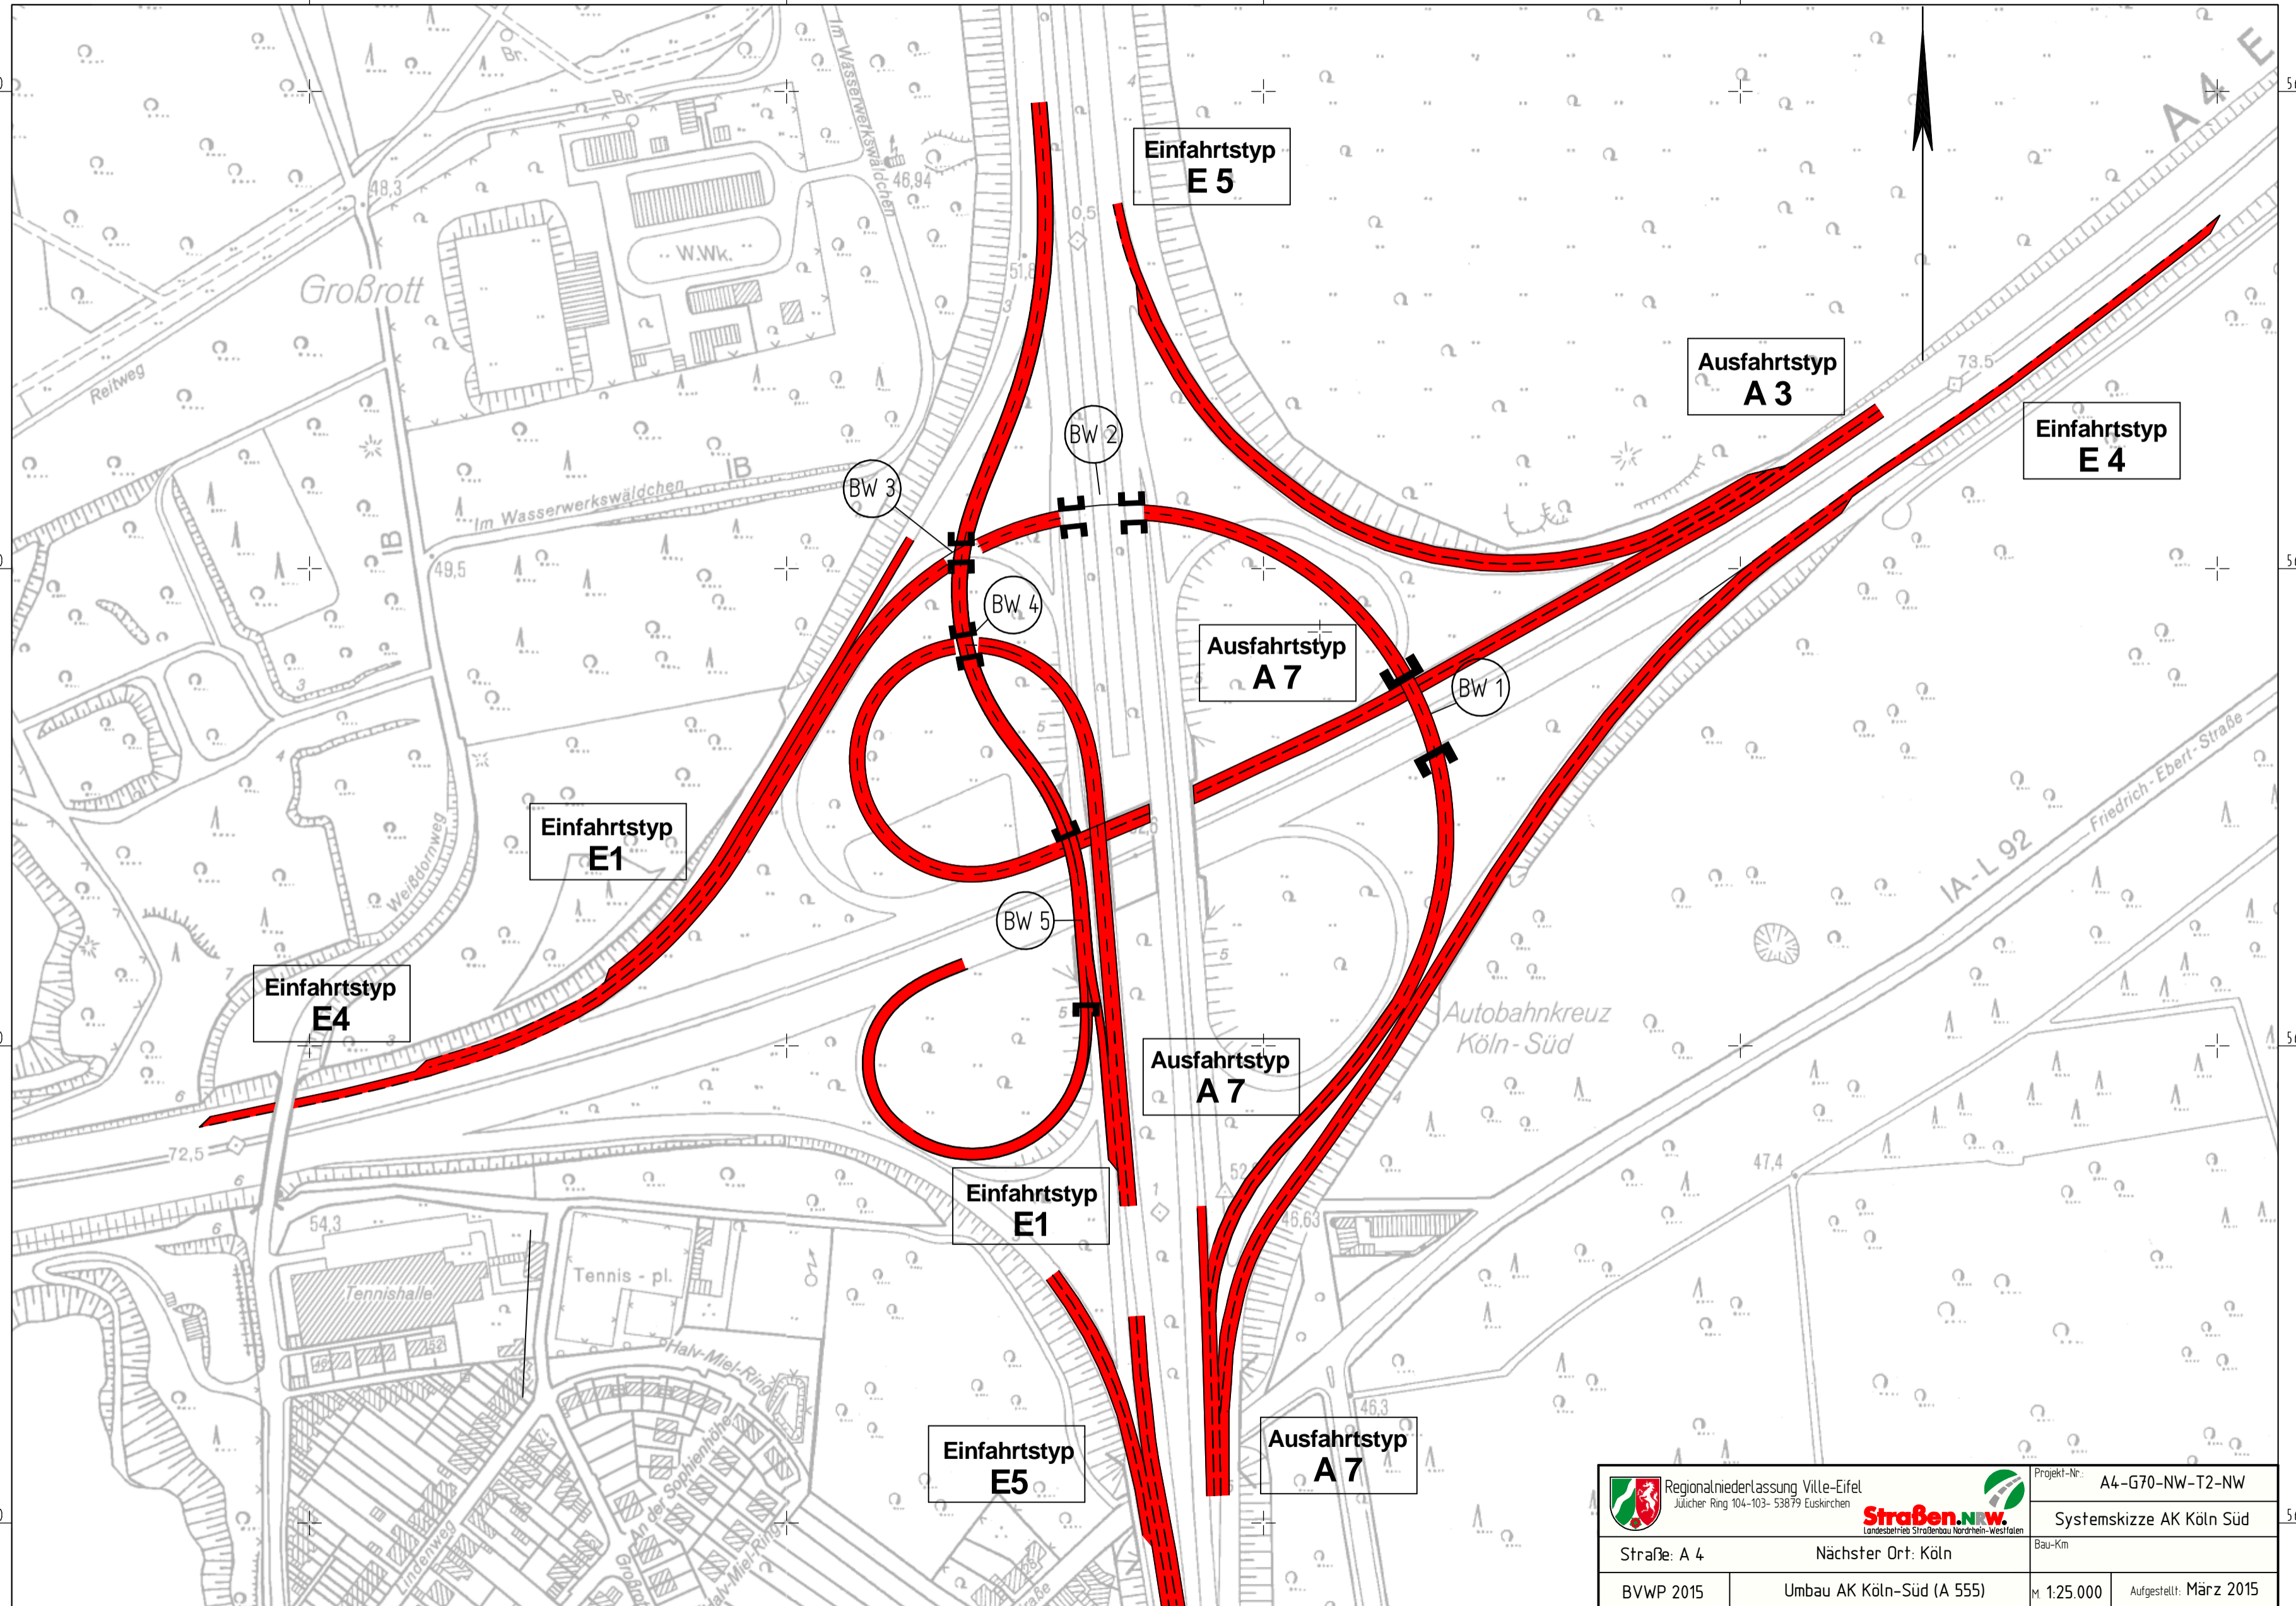

Y 2567593.836
X 5638955.394

2567750

2568000

2568250

2568500

Y 2568781.836
X 5638955.394

 Regionalniederlassung Ville-Eifel Jülicher Ring 104-103- 53879 Euskirchen		 Straßen.NRW Landesbetrieb Straßenbau Nordrhein-Westfalen		Projekt-Nr.: A4-G70-NW-T2-NW
Straße: A 4		Nächster Ort: Köln		Systemskizze AK Köln Süd
BVWP 2015	Umbau AK Köln-Süd (A 555)	M 1:25.000	Aufgestellt: März 2015	